

Date: 5/22/07




● USE THE VALUES IN PARENTHESIS ONLY WHEN SHOWN ON THE PLANS.

▲ Top of Guardrail = 28"  
See General Note 1  
Std Dwg C-10.03

F.H.W.A. REGION	STATE	PROJECT NO.	SHEET NO.	TOTAL SHEETS	AS BUILT
9	ARIZ.				

GENERAL NOTES

- The FLEAT-350 shall be installed in accordance with the manufacturer's specifications and current approved drawings including all details, hardware, hardware quantities, and other information.  
  
The current manufacturer's approved drawing is number FLT-W-US-AZ, Current Revision 11/26/02. Visit the Roadway Design web site to view and print the drawing.
- Dimensions shown in ( ) correspond to 2.5' flare.
- See specifications and Traffic Signing and Marking Standard Drawings.

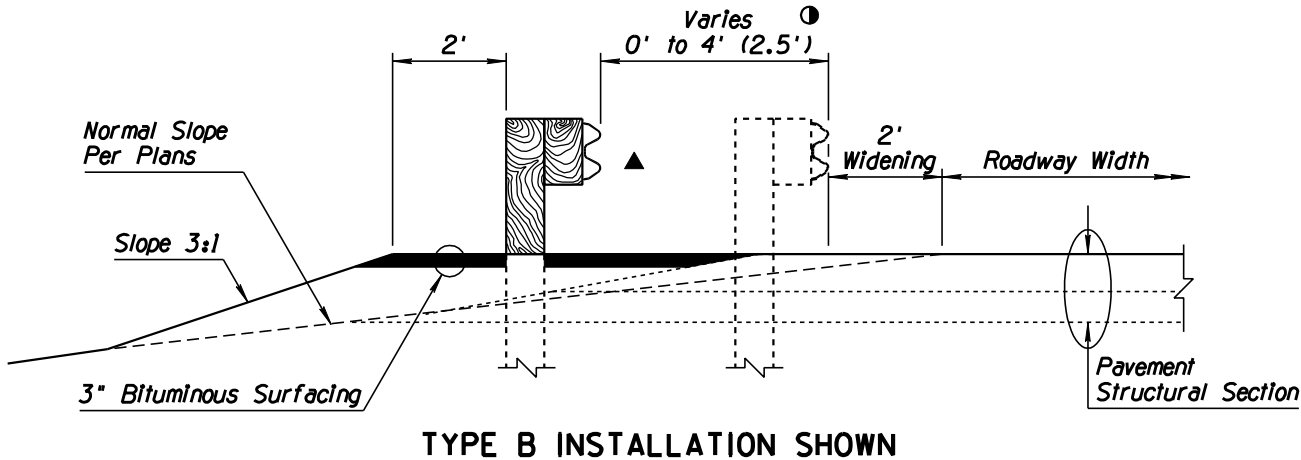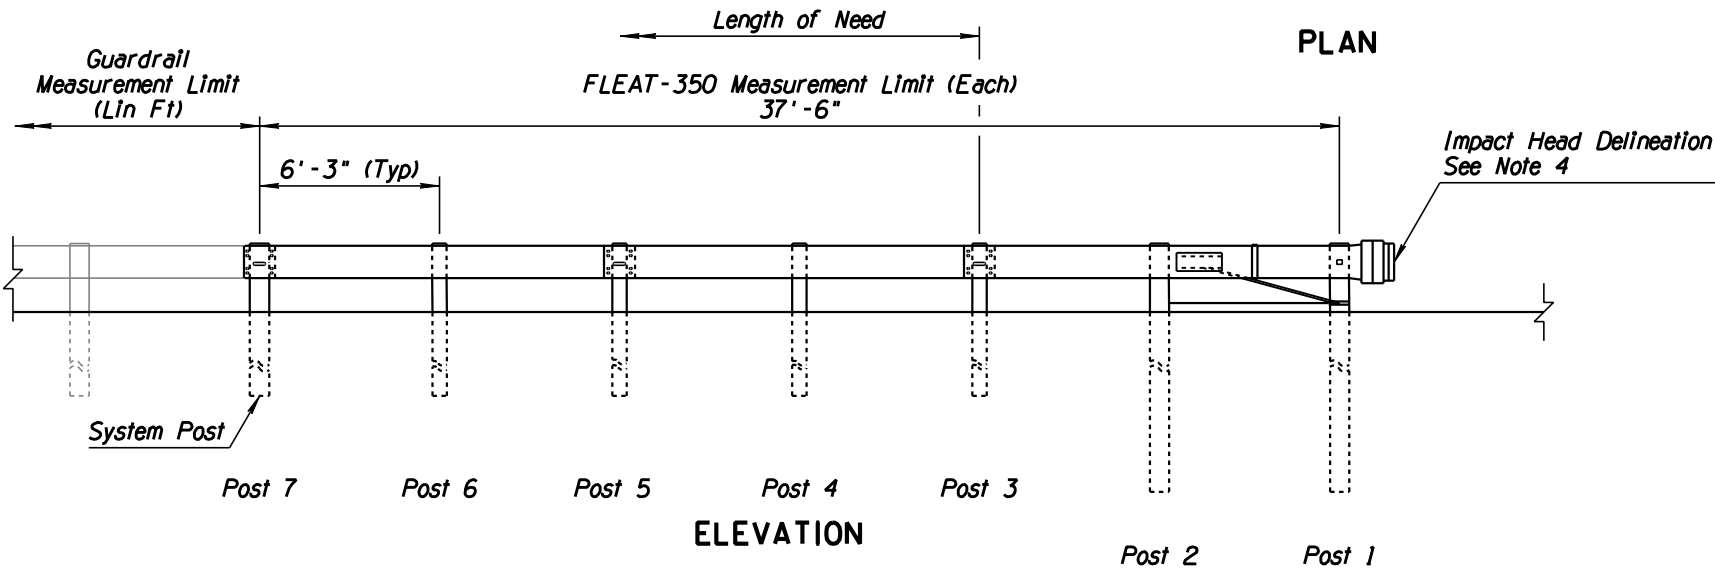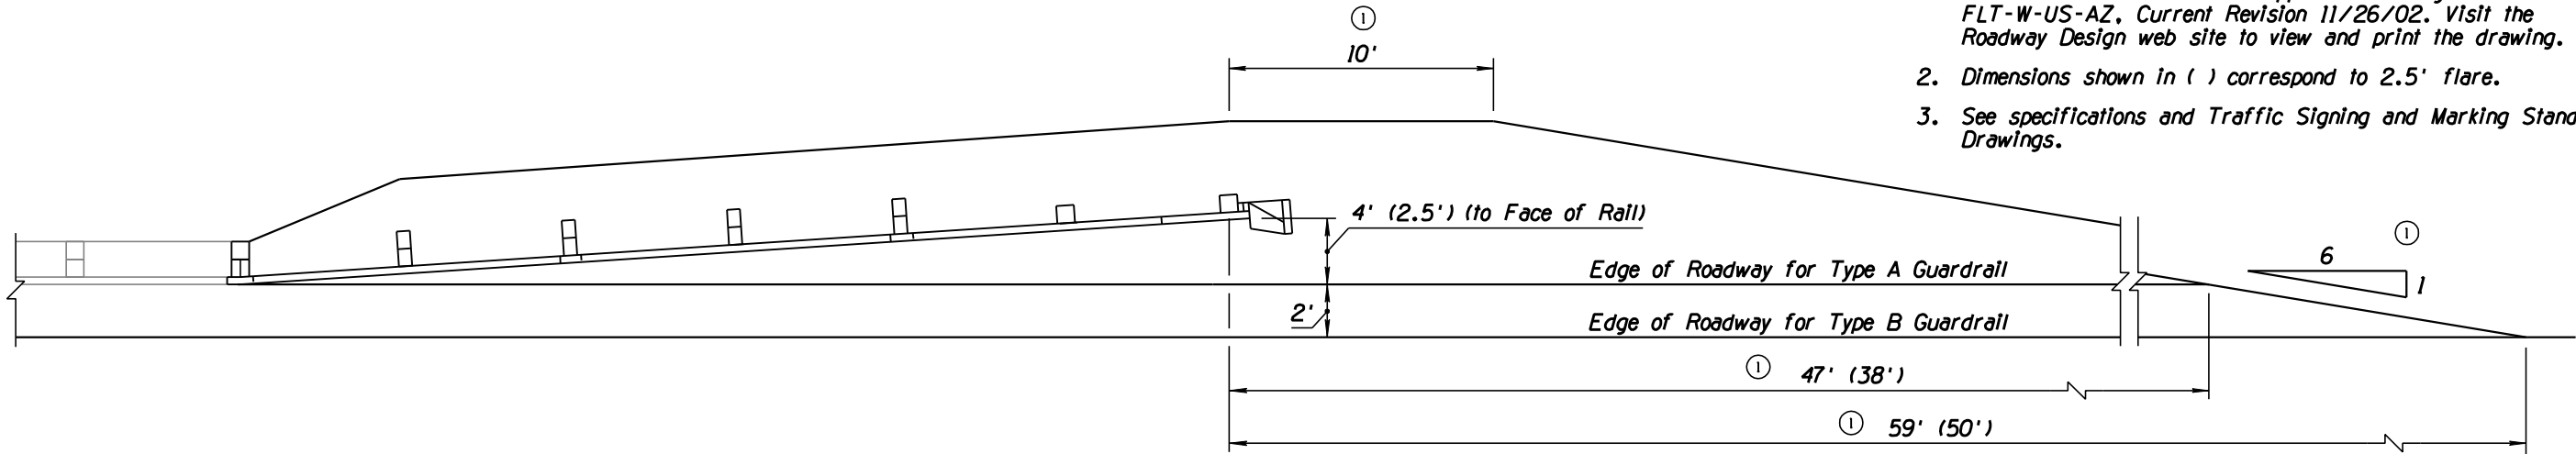

DETAIL  
LAYOUT FOR FLEAT-350

DESIGN APPROVED Kenneth R. Cooper		ARIZONA DEPARTMENT OF TRANSPORTATION INTERMODAL TRANSPORTATION DIVISION ROADWAY GROUP PLANS DETAIL	
APPROVED FOR DISTRIBUTION Mary Vigarina			
ROUTE	LOCATION	SHEET	OF
TRACS NO.		___ OF ___	